

(2)

FLOORING SPECIFICATION		
S.No.	NAME	MATERIAL
1	PORCH TERRACE	KOTA STONE
2	ENT. LOBBY	WHITE & GREEN MARBLE
3	STAIRS	WHITE & GREEN MARBLE
4	TOILET	KOTA STONE & CERAMIC TILES
5	SMALL ROOM	KOTA STONE
	CONFERENCE HALL	
	LAB, CLASS ROOM	
	CORRIDOR	
7	BALCONY TERRACE	

**NOTES :-**

\*ALL DIMENSIONS TO BE CHECKED ON SITE.  
 \*NO DIMENSION TO BE SCALED OFF FROM THE DRAWING. ONLY WRITTEN DIMENSION TO BE FOLLOWED.  
 \*IN THE EVENT OF ANY DISCREPANCIES AND DIFFERENCES BETWEEN ANY ARCHITECTURAL OR OTHER ENGINEERING DRAWING OR SITE CONDITIONS OR OTHERWISE IMMEDIATE REFERENCES TO BE MADE TO THE ARCHITECT FOR CLARIFICATION PRIOR TO EXECUTION OF WORK AT SITE.  
 \*FIRST DIM. IS HORIZONTAL DIM. & 2nd DIM. IS VERTICAL.  
 \*ALL LEVELS ARE FINISHED LEVELS FROM THE CROWN OF THE ROAD (± 0' 0" / 100.00mm).  
 \*ALL DIMENSIONS ARE STRUCTURAL DIMENSIONS.

**DOOR SCHEDULE**

TYPE	WIDTH	LINTEL	REMARKS
D1	1000	2550	
D2	1500	2550	
D3	1200	2550	
D4	1050	2550	
D5	1050	1900	
D6	900	2550	
D7	900	1900	
D8	750	3000	
D9	750	1900	
DW1	3600	3000	
DW2	3000	3000	
DW3	2250	2550	
DW4	2340	3000	
DW5	2700	2550	

**WINDOW SCHEDULE**

TYPE	WIDTH	SILL	LINTEL	REMARKS
W1	1200	825	3000	
W2	1200	825	3000	
W3	1200	825	2550	
W4 - W4'	900	825	3000	W/ WINDOW SILL 100 INCLINATION THEATER
W5	750	825	3000	
W6	900	1050	2550	
W7	1200	2100	3000	
V2	600	2100	3000	
V3	450	2100	3000	
FG1	2700	825	3000	FIXED GLASS PARTIALLY OPEN-ABLE
FG2	750	750	X	FIXED GLASS PARTIALLY OPEN-ABLE
FG3	2400	1950	2550	W/ LANDING LUG
FG4	1800	1950	2550	
CF	X	825	2550	Consent. Jali

S.NO.	DATE	PRINT ISSUED TO	NO. OF PRINT
7			
6			
5			
4	08-03-06	TENDER PURPOSE	1
3	23-02-06	TENDER PURPOSE	1
2	16-12-05	TO UNIVERSITY	1
1	09-11-05	TENDER DOCUMENT	1

S.NO.	DATE	REVISIONS	REMARK
3			
2			
1			

**NOTE :-**  
 ADVANCE COPY  
 NOT FOR CONSTRUCTION PURPOSE  
 ONLY FOR TENDER PURPOSE  
 BUILTUP AREA :- 3056.00 Sq mt.

**Project :-**  
 PROPOSED MADHYA PRADESH BHOJ (OPEN) UNIVERSITY, AT BHOPAL.


**Org Title :-**  
 GROUND FLOOR PLAN (ADM. & ACADEMIC BLOCK)


**Project Consultants :-**  
 HOSPITECH MANAGEMENT CONSULTANTS Pvt. Ltd.  
 UG-A, World Trade Center, Bhandarkar  
 Avenue, Connaught Place, New Delhi 110001  
 PHONE: 23411582, 23411160

**Project Architect :-**  
 PRABHAT GUPTA & ASSOCIATES  
 204, Navjeevan Chambers,  
 Vinoba Marg, C-Scheme, Jaipur.

**Des. By :-** VISHNU JANGIR  
**Chd. By :-** \_\_\_\_\_

**Scale :-** 1 : 300  
**Date :-** July.21.2005


**North :-**  **Project No. :-** H - 03  
**Org No. :-** A/AR-01

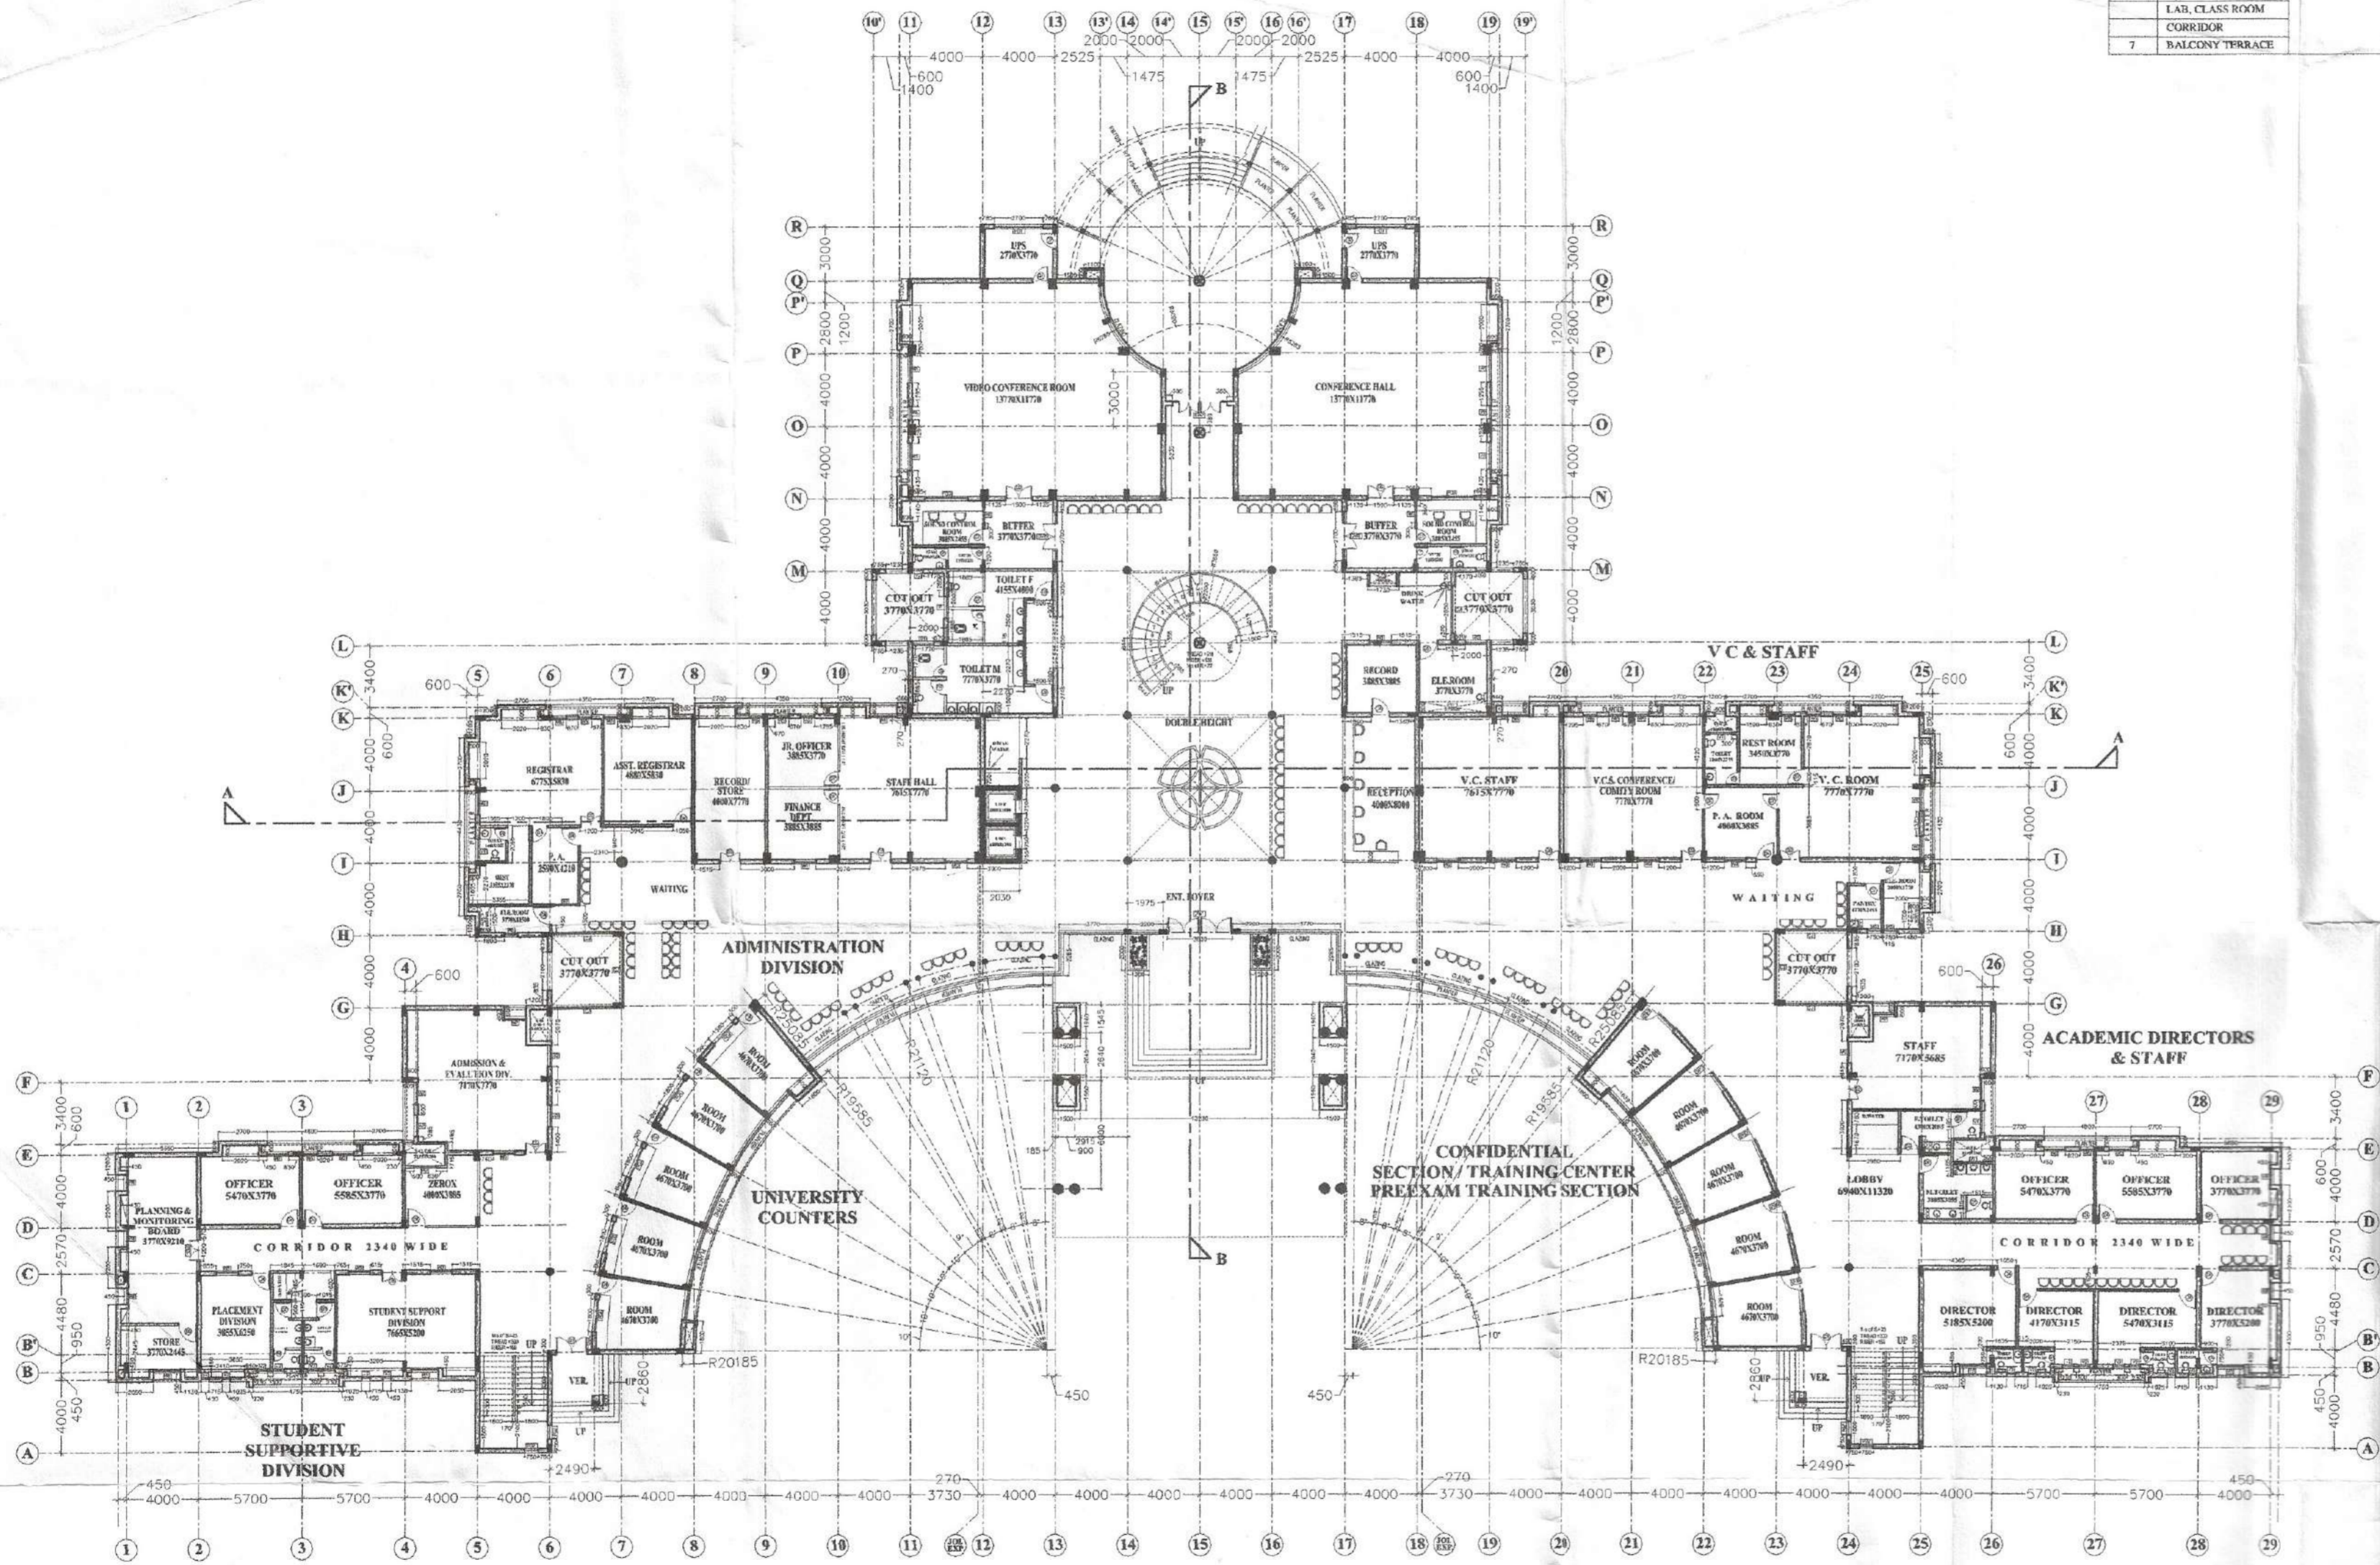

GROUND FLOOR PLAN

For M/s. B. S. Agarwal  
 Partner

(3)

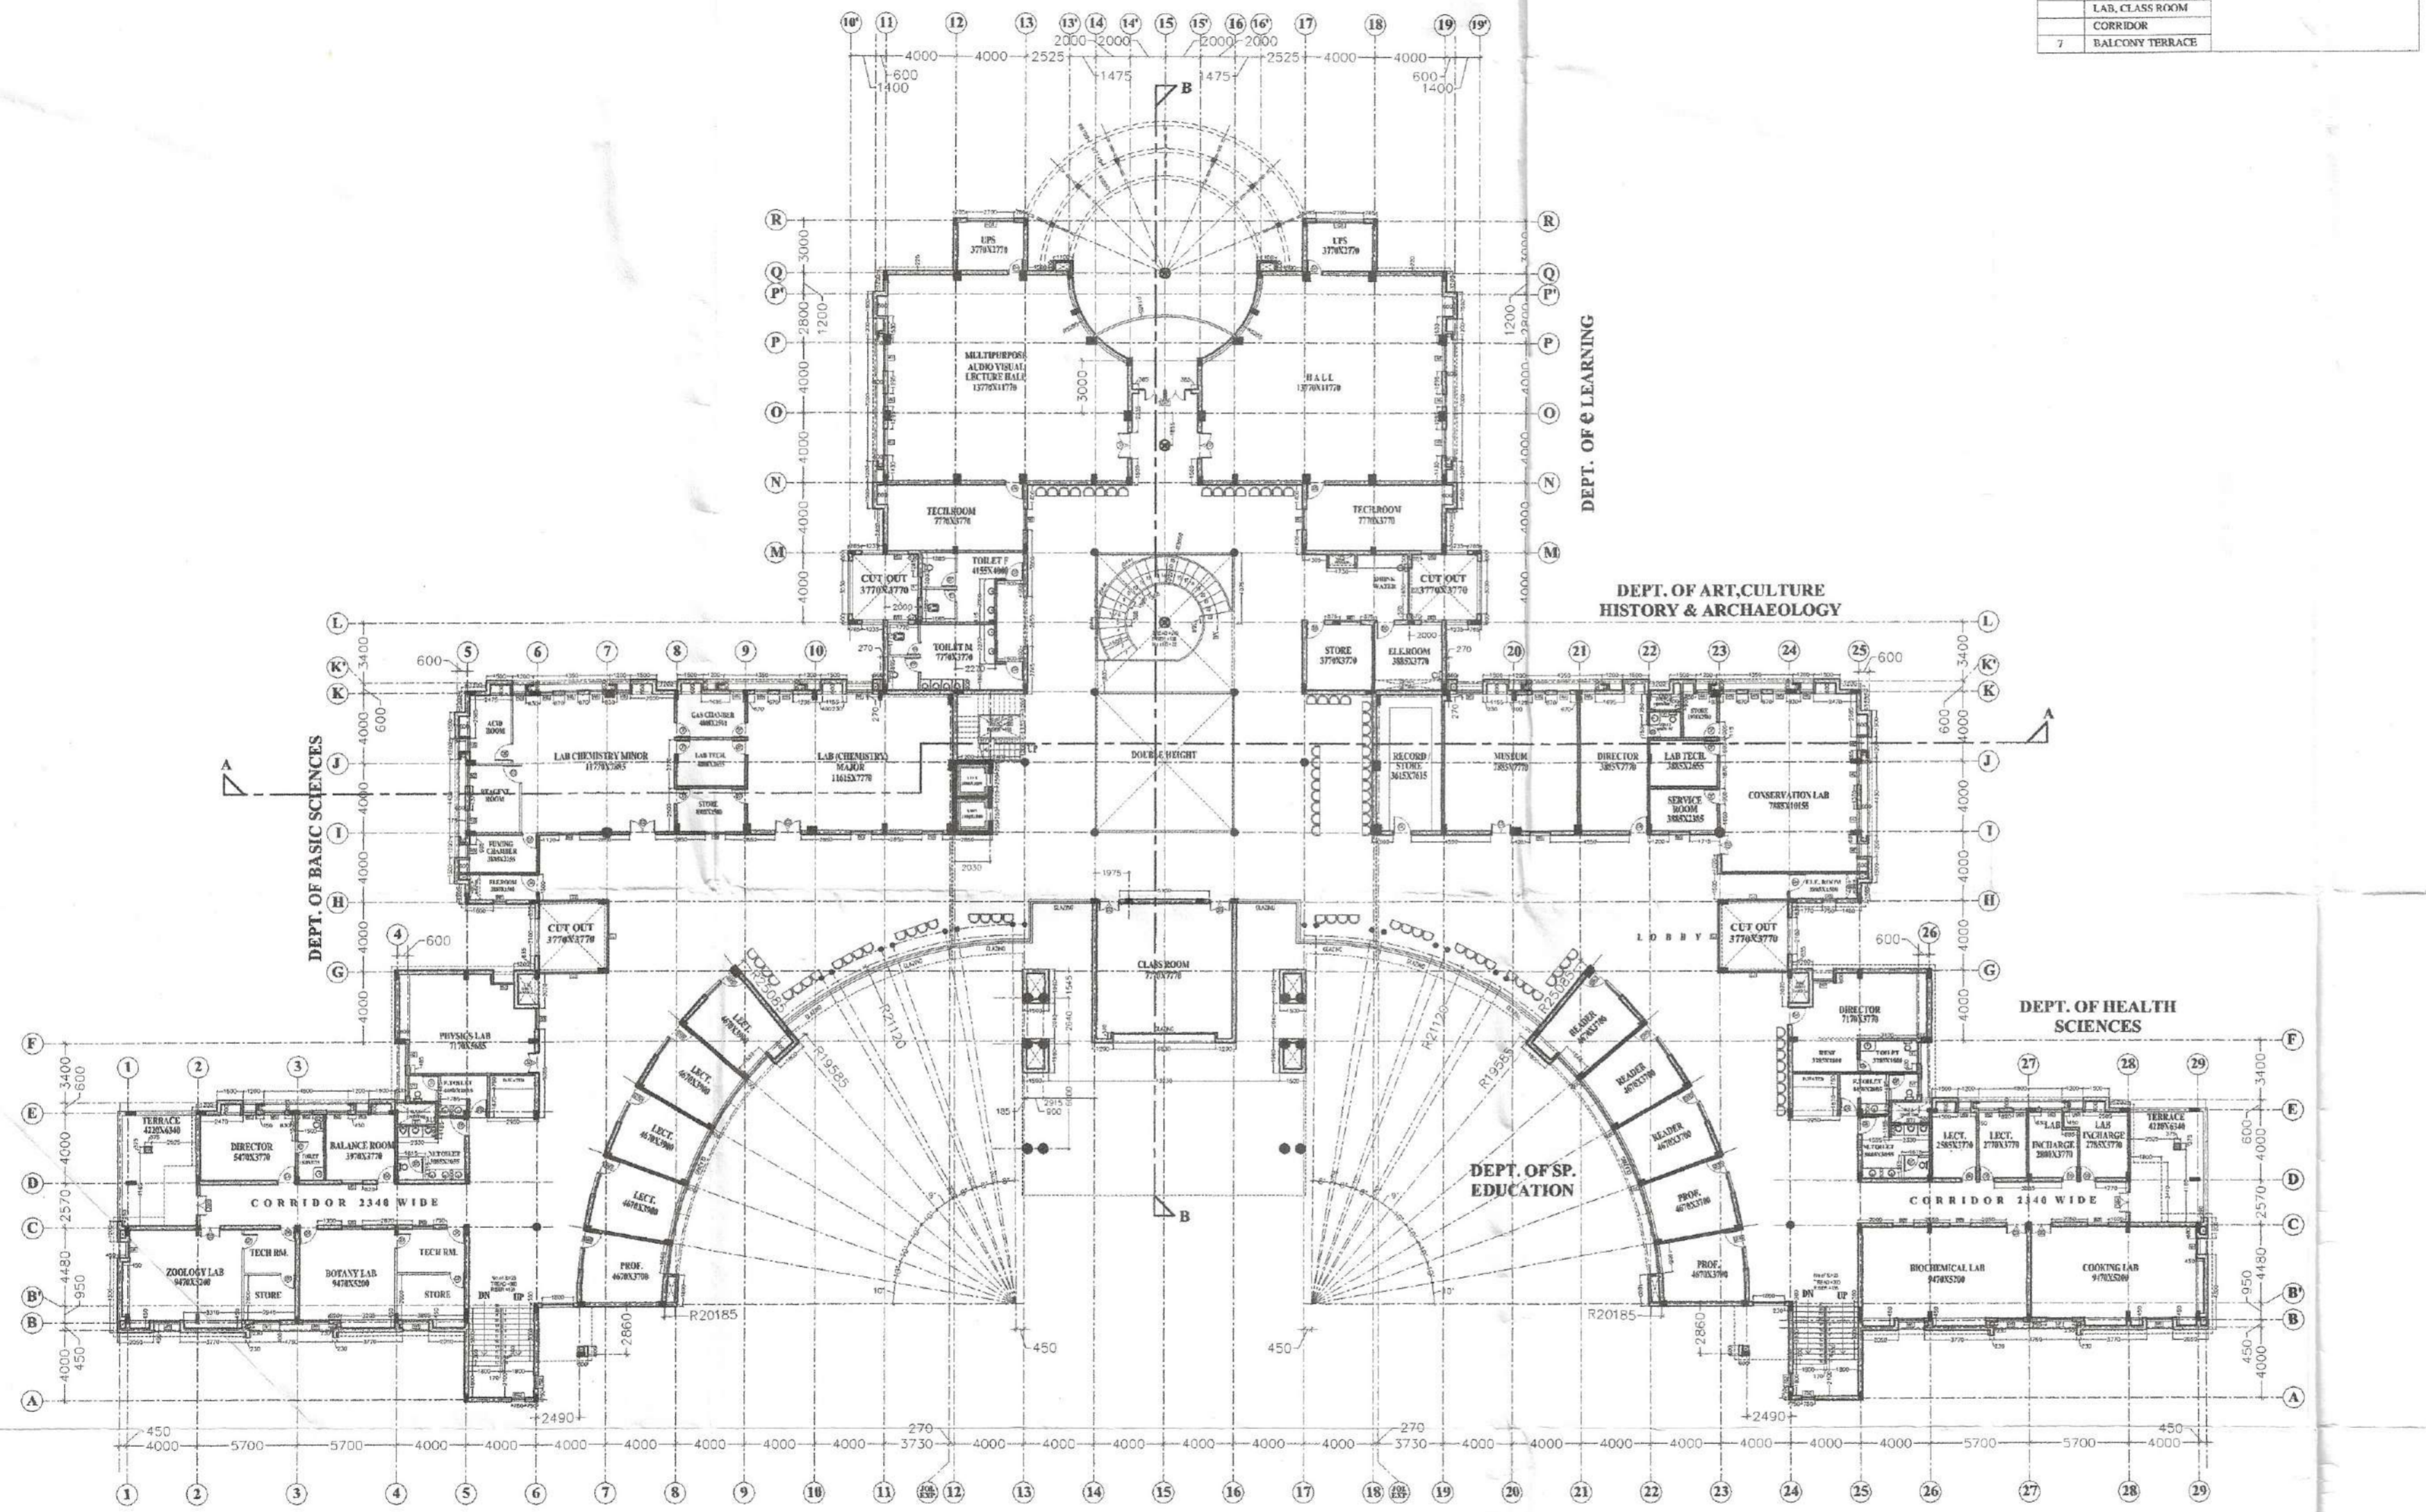

FLOORING SPECIFICATION		
S.No.	NAME	MATERIAL
1	PORCH TERRACE	KOTA STONE
2	ENT. LOBBY	WHITE & GREEN MARBLE
3	STAIRS	WHITE & GREEN MARBLE
4	TOILET	KOTA STONE & CERAMIC TILES
5	SMALL ROOM	KOTA STONE
	CONFERENCE HALL	
	LAB, CLASS ROOM	
	CORRIDOR	
7	BALCONY TERRACE	

**NOTES :-**

- \*ALL DIMENSIONS TO BE CHECKED ON SITE.
- \*NO DIMENSION TO BE SCALED OFF FROM THE DRAWING. ONLY WRITTEN DIMENSION TO BE FOLLOWED.
- \*IN THE EVENT OF ANY DISCREPANCIES AND DIFFERENCES BETWEEN ANY ARCHITECTURAL OR OTHER ENGINEERING DRAWING OR SITE CONDITIONS OR OTHERWISE IMMEDIATE REFERENCES TO BE MADE TO THE ARCHITECT FOR CLARIFICATION PRIOR TO EXECUTION OF WORK AT SITE.
- \*FIRST DIM. IS HORIZONTAL DIM. & 2nd DIM. IS VERTICAL OF THE ROAD (± 0.00/0.00m).
- \*ALL LEVELS ARE FINISHED LEVELS FROM THE CROWN OF THE ROAD (± 0.00/0.00m).
- \*ALL DIMENSIONS ARE STRUCTURAL DIMENSIONS.

DOOR SCHEDULE			
TYPE	WIDTH	LINTEL	REMARKS
D1	1800	2350	
D2	1500	2350	
D3	1800	2350	
D4	1050	2350	
D5	1050	2100	
D6	900	2350	
D7	900	2100	
D8	750	2000	
D9	750	2100	
DW1	3600	3800	
DW2	3600	3800	
DW3	2750	2850	
DW4	2740	2800	
DW5	2700	2850	

WINDOW SCHEDULE				
TYPE	WIDTH	SILL	LINTEL	REMARKS
W1	1500	825	3000	
W2	1500	925	3000	
W3	1000	825	2500	
W4 = W4'	900	825	2000	W4' WINDOW SILL 1200 BY STRUCTURE TYPICAL
W5	750	825	2000	
W6	900	1050	2500	
V1	1800	2100	3000	
V2	600	2100	3000	
V3	450	2100	3000	
FG1	2700	825	3000	FLOOR GLASS PARTIALLY OPENABLE
FG2	750	750	x	FLOOR GLASS PARTIALLY OPENABLE BY STRUCTURE TYPICAL
FG3	2400	1050	2500	
FG4	1800	1050	2500	
CT	x	825	2500	Chimney Top

S.No.	DATE	PRINT ISSUED TO	NO. OF PRINT
7			
6			
5			
4	08-03-06	TENDER PURPOSE	1
3	23-02-06	TENDER PURPOSE	1
2	16-12-05	TO UNIVERSITY	1
1	09-11-05	TENDER DOCUMENT	1

S.No.	DATE	REVISIONS	REMARK
3			
2			
1			

**NOTE :-**  
 ADVANCE COPY  
 NOT FOR CONSTRUCTION PURPOSE  
 ONLY FOR TENDER PURPOSE  
 BUILTUP AREA :- 3156.00 Sq mt.

**Project :-**  
 PROPOSED MADHYA PRADESH BHOJ (OPEN) UNIVERSITY, AT BHOPAL

**Dwg Title :-**  
 FIRST FLOOR PLAN  
 (ADM. & ACADEMIC BLOCK)

**Project Consultants :-**  
 HOSPITECH MANAGEMENT CONSULTANTS Pvt. Ltd.  
 UG-6, World Trade Center, Barakhamba Avenue, Connaught Place, New Delhi 110001  
 PHONE : 23411582, 23411160

**Project Architect :-**  
 PRABHAT GUPTA & ASSOCIATES  
 204, Navjeevan Chambers,  
 Vinoba Marg, C-Scheme, Jaipur.

**Des. By :-** VISHNU JANGIR      **Chd. By :-** \_\_\_\_\_


**Scale :-** 1 : 300      **Date :-** July, 21, 2005

**North :-**      **Project No. :-** H - 03      **Dwg No. :-** A/AR-02

First floor



(4)

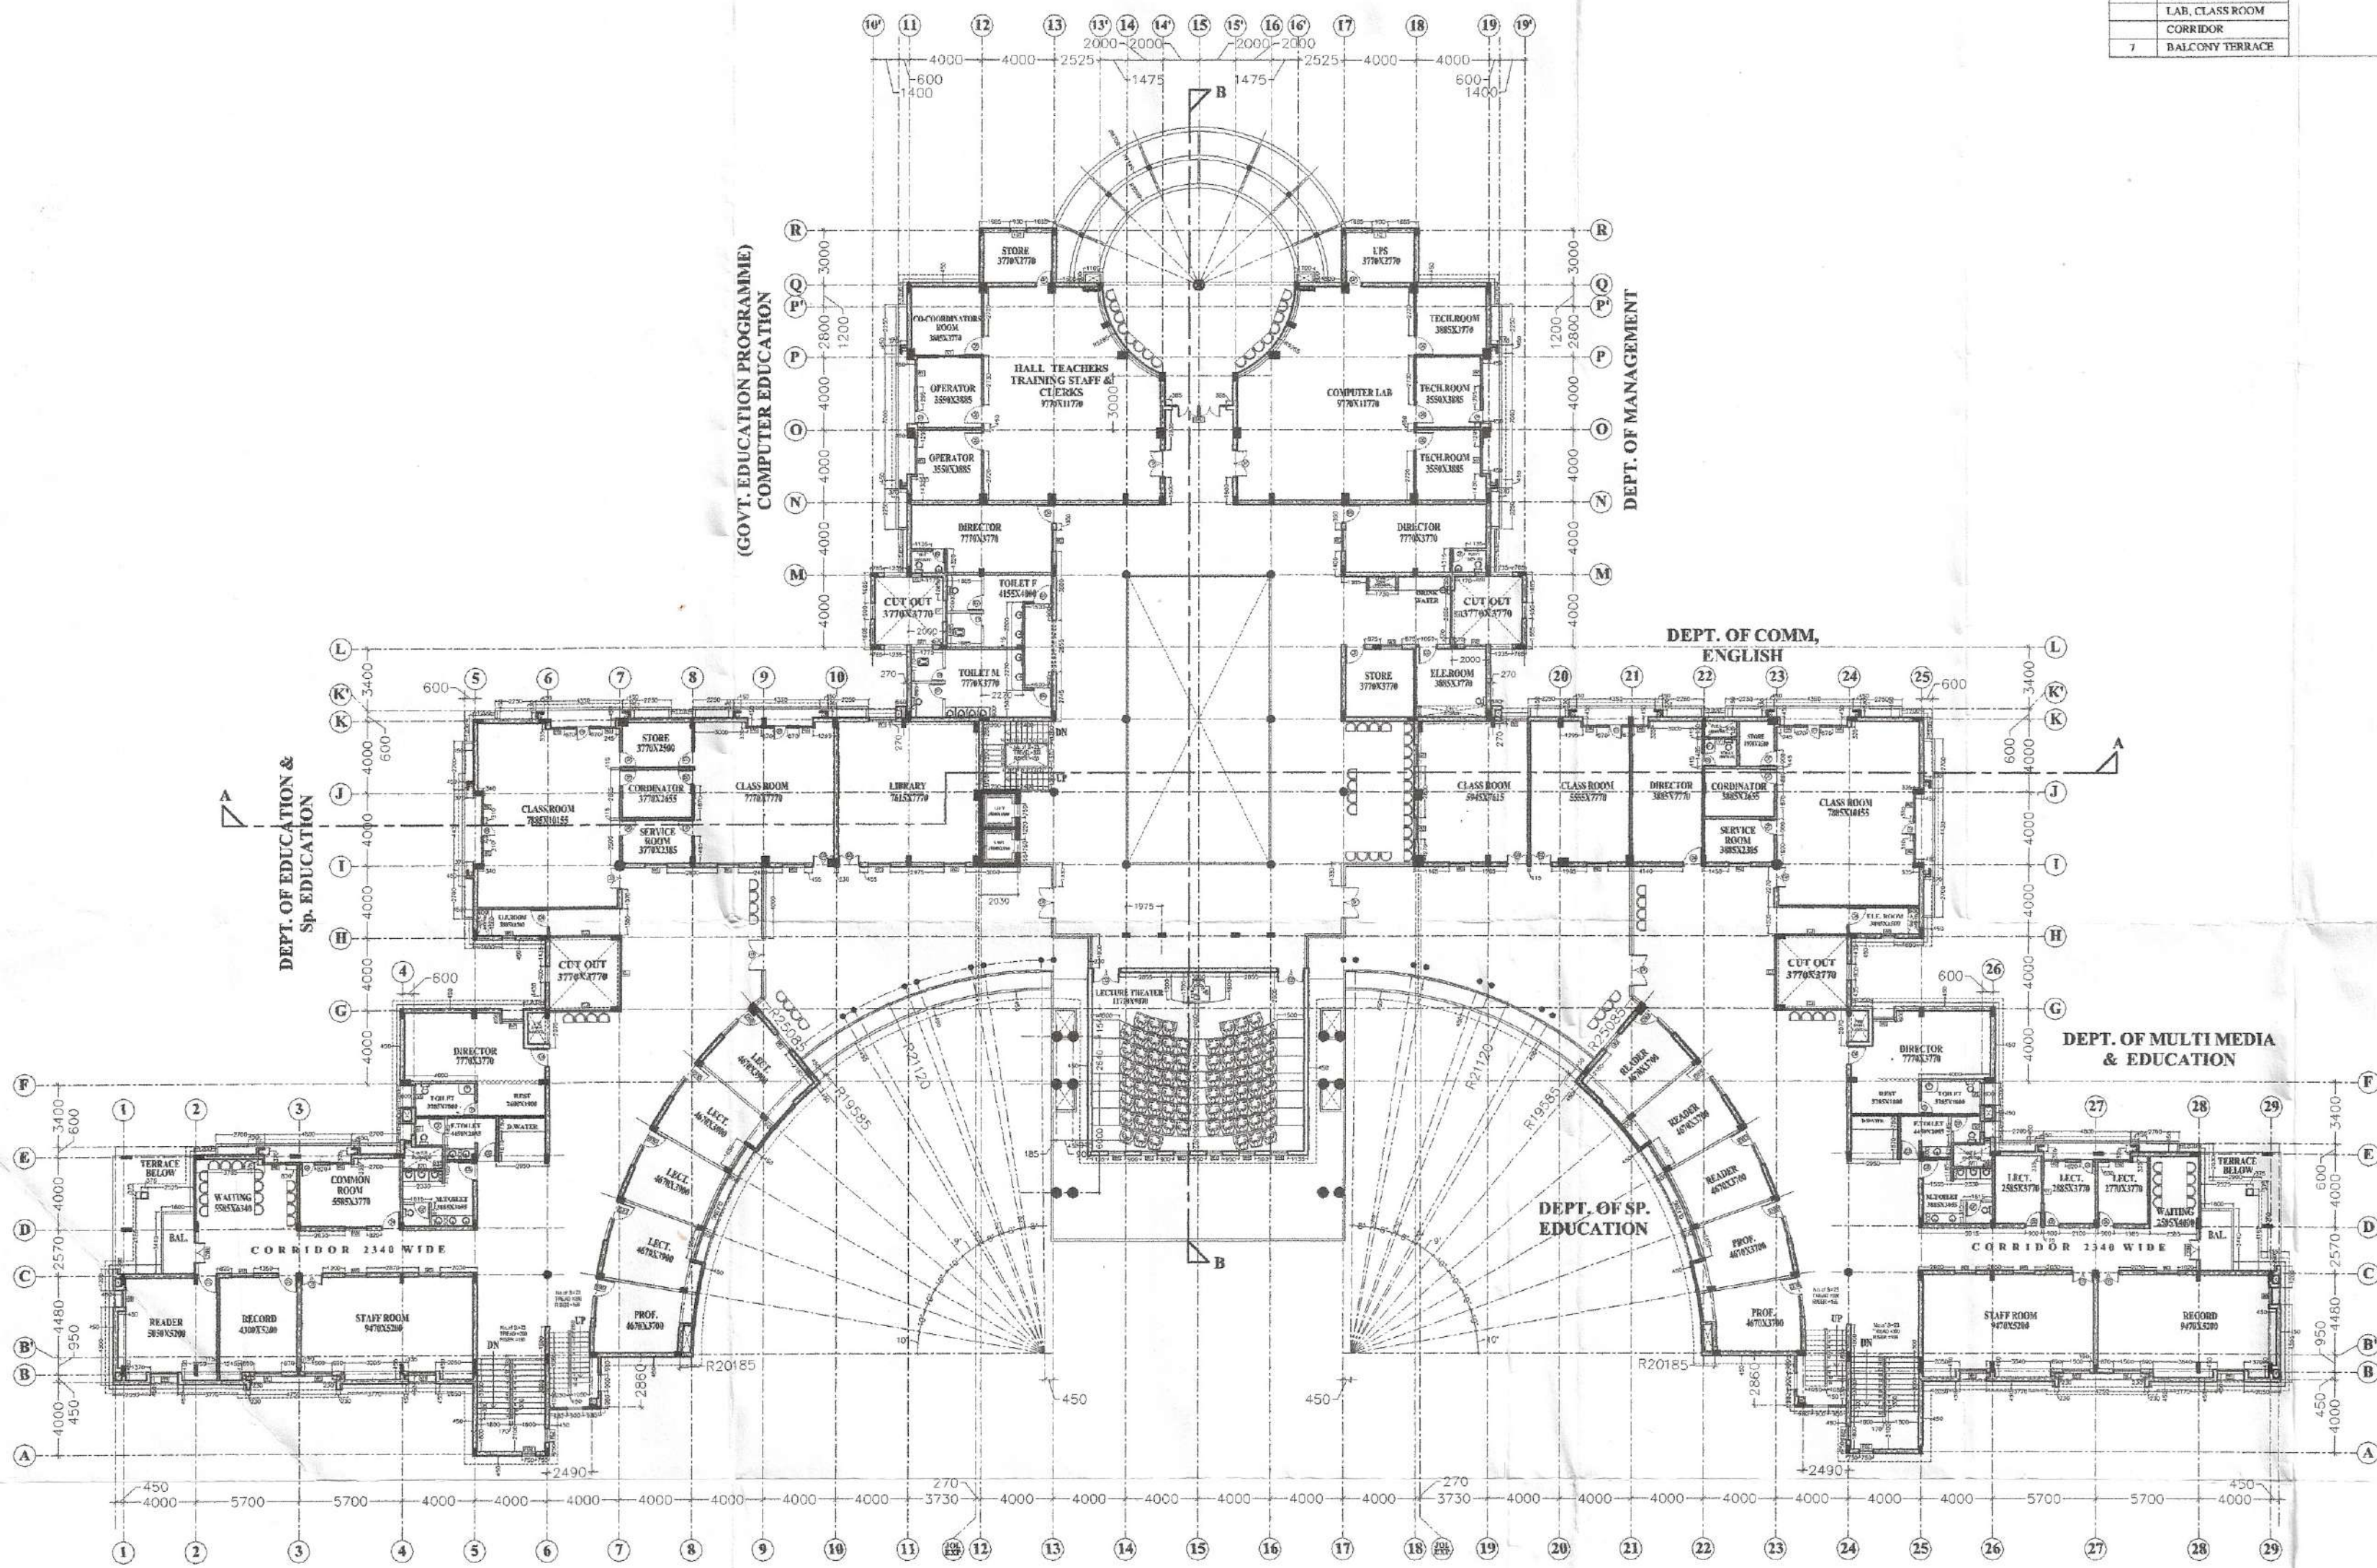

FLOORING SPECIFICATION		
S.No.	NAME	MATERIAL
1	LECTURE THEATER	KOTA STONE
2	ENT. LOBBY	WHITE & GREEN MARBLE
3	STAIRS	WHITE & GREEN MARBLE
4	TOILET	KOTA STONE & CERAMIC TILES
5	SMALL ROOM	KOTA STONE
	CONFERENCE HALL	
	LAB. CLASS ROOM	
	CORRIDOR	
7	BALCONY TERRACE	

**NOTES :-**

- \*ALL DIMENSIONS TO BE CHECKED ON SITE.
- \*NO DIMENSION TO BE SCALED OFF FROM THE DRAWING, ONLY WRITTEN DIMENSION TO BE FOLLOWED.
- \*IN THE EVENT OF ANY DISCREPANCIES AND DIFFERENCES BETWEEN ANY ARCHITECTURAL OR OTHER ENGINEERING DRAWING OR SITE CONDITIONS OR OTHERWISE IMMEDIATE REFERENCES TO BE MADE TO THE ARCHITECT FOR CLARIFICATION PRIOR TO EXECUTION OF WORK AT SITE.
- \*FIRST DIM. IS HORIZONTAL DIM. & 2nd DIM. IS VERTICAL.
- \*ALL LEVELS ARE FINISHED LEVELS FROM THE CROWN OF THE ROAD (± 0' 0' 700.00m).
- \*ALL DIMENSIONS ARE STRUCTURAL DIMENSIONS.

DOOR SCHEDULE			
TYPE	WIDTH	LINTEL	REMARKS
D1	1800	2550	
D2	1500	2550	
D3	1300	2550	
D4	1250	2550	
D5	1950	2100	
D6	900	2550	
D7	900	2100	
D8	750	3000	
D9	750	2100	
DW1	3620	3000	
DW2	3000	3000	
DW3	2250	2550	
DW4	2240	3000	
DW5	2750	2550	

WINDOW SCHEDULE				
TYPE	WIDTH	SILL	LINTEL	REMARKS
W1	1500	825	3000	
W2	1200	825	3000	
W3	1200	825	2550	
W4 = W4'	900	825	3000	W4 WINDOW SILL END IN LECTURE THEATER
W5	750	825	3000	
W6	900	1050	2550	
V1	1200	2100	3000	
V2	600	2100	3000	
V3	450	2100	3000	
FG1	2700	825	3000	FIXED GLASS PARTIALLY OPENABLE
FG2	750	750	X	FIXED GLASS PARTIALLY OPENABLE AT LANDING LVL.
FG3	2400	1050	2550	
FG4	1800	1050	2550	
CJ	X	825	2550	Common sill

S.NO.	DATE	PRINT ISSUED TO	NO. OF PRINT
7			
6			
5			
4	08-03-06	TENDER PURPOSE	1
3	23-02-06	TENDER PURPOSE	1
2	16-12-05	TO UNIVERSITY	1
1	09-11-05	TENDER DOCUMENT	1

S.NO.	DATE	REVISIONS	REMARK
3			
2			
1			

**NOTE :-**  
 ADVANCE COPY  
 NOT FOR CONSTRUCTION PURPOSE  
 ONLY FOR TENDER PURPOSE  
 BUILTUP AREA - 3100.00 Sq. m.

**Project :-**  
 PROPOSED MADHYA PRADESH BHOJ  
 (OPEN) UNIVERSITY, AT BHOPAL

**Dwg Title :-**  
 SECOND FLOOR PLAN  
 (ADM. & ACADEMIC BLOCK)

**Project Consultants :-**  
 HOSPITECH MANAGEMENT CONSULTANTS Pvt. Ltd.  
 UG-6, World Trade Center, Barakhamba  
 Avenue, Connaught Place, New Delhi 110001  
 PHONE : 23411582, 23411160

**Project Architect :-**  
 PRABHAT GUPTA & ASSOCIATES  
 204, Navjeevan Chambers,  
 Vinoba Marg, C-Scheme, Jaipur.

**Dwg. By :-** VISHNU JANGIR **Chd. By :-** \_\_\_\_\_

**Scale :-** 1 : 300 **Date :-** July, 21, 2005

**North :-** **Project No. :-** H - 03 **Dwg No. :-** A/AR-03

*For M/s. R. S. Agarwal*  
  
 Parisad